



BASE PARCEL AREA
3860m²

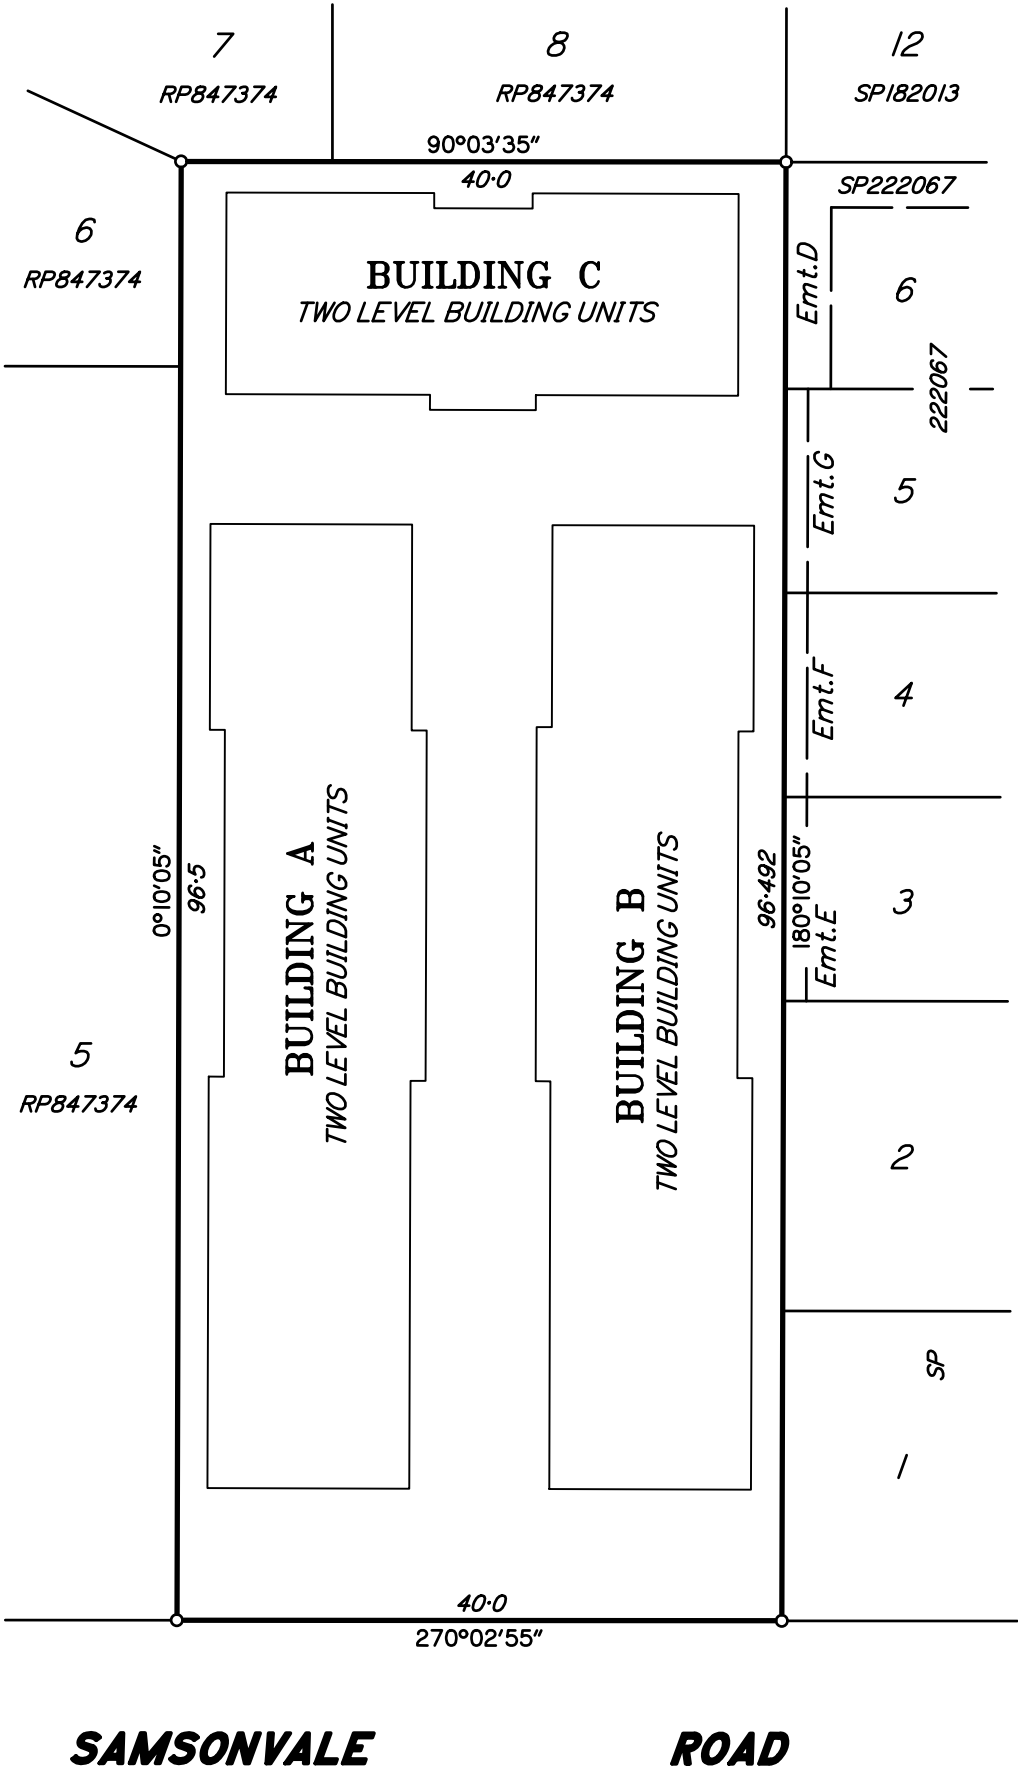

PRELIMINARY

Scale 1: 500 – Lengths are in metres.

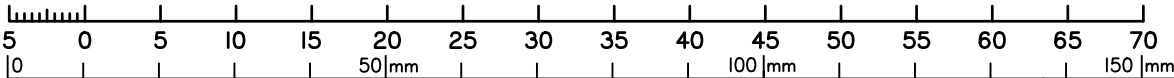

State copyright reserved.

**SANTOSHI DEVELOPMENT
CONSULTANTS PTY LTD**
REGISTERED SURVEYORS DEVELOPMENT CONSULTANTS
P.O Box 986 North Lakes QLD 4509
E-mail: deepak@santoshi.com.au
Telephone: 07 3886 5183
Facsimile: 07 3886 5183
Mobile: 0403 629 381

**Plan of Lots 1 – 25
& Common Property**

Cancelling Lot 1 on RP839739.

LOCAL *MORETON BAY*
GOVERNMENT: *CITY COUNCIL*

LOCALITY: **BRAY PARK**

Meridian: *RP839739*

Survey
Records: *No*

Scale: **1:500**

Format: **BUILDING**



SP342746

Land Title Act 1994 ; Land Act 1994
Form 2IB Version 2

WARNING : Folded or Mutilated Plans will not be accepted.
Plans may be rolled.
Information may not be placed in the outer margins.

Sheet
2of
4

(Dealing No.)

4. Lodged by

(Include address, phone number, email, reference, and Lodger Code)

I. Existing

Created

Title Reference	Description	New Lots	Road	Secondary Interests
I8275116	Lot 1 on RP839739	I-25 & Common Property	_____	_____

MORTGAGE ALLOCATIONS

Mortgage	Lots Fully Encumbered	Lots Partially Encumbered
722891160	I-25	_____

I-25 & Common Property

POR.81

Lots

Orig

2. Orig Grant Allocation :

3. References :
Dept File :
Local Govt :
Surveyor : SDC 2115

5. Passed & Endorsed :

By :
Date :
Signed :
Designation :

6. Building Format Plans only.
I certify that :
* As far as it is practical to determine, no part of the building shown on this plan encroaches onto adjoining lots or road;
~~* Part of the building shown on this plan encroaches onto adjoining lots and road~~

.....Cadastral Surveyor/Director* Date
*delete words not required


7. Lodgement Fees :

Survey Deposit \$
Lodgement \$
.....New Titles \$
Photocopy \$
Postage \$
TOTAL \$

8. Insert Plan Number **SP342746**

SDC 2115


PRELIMINARY

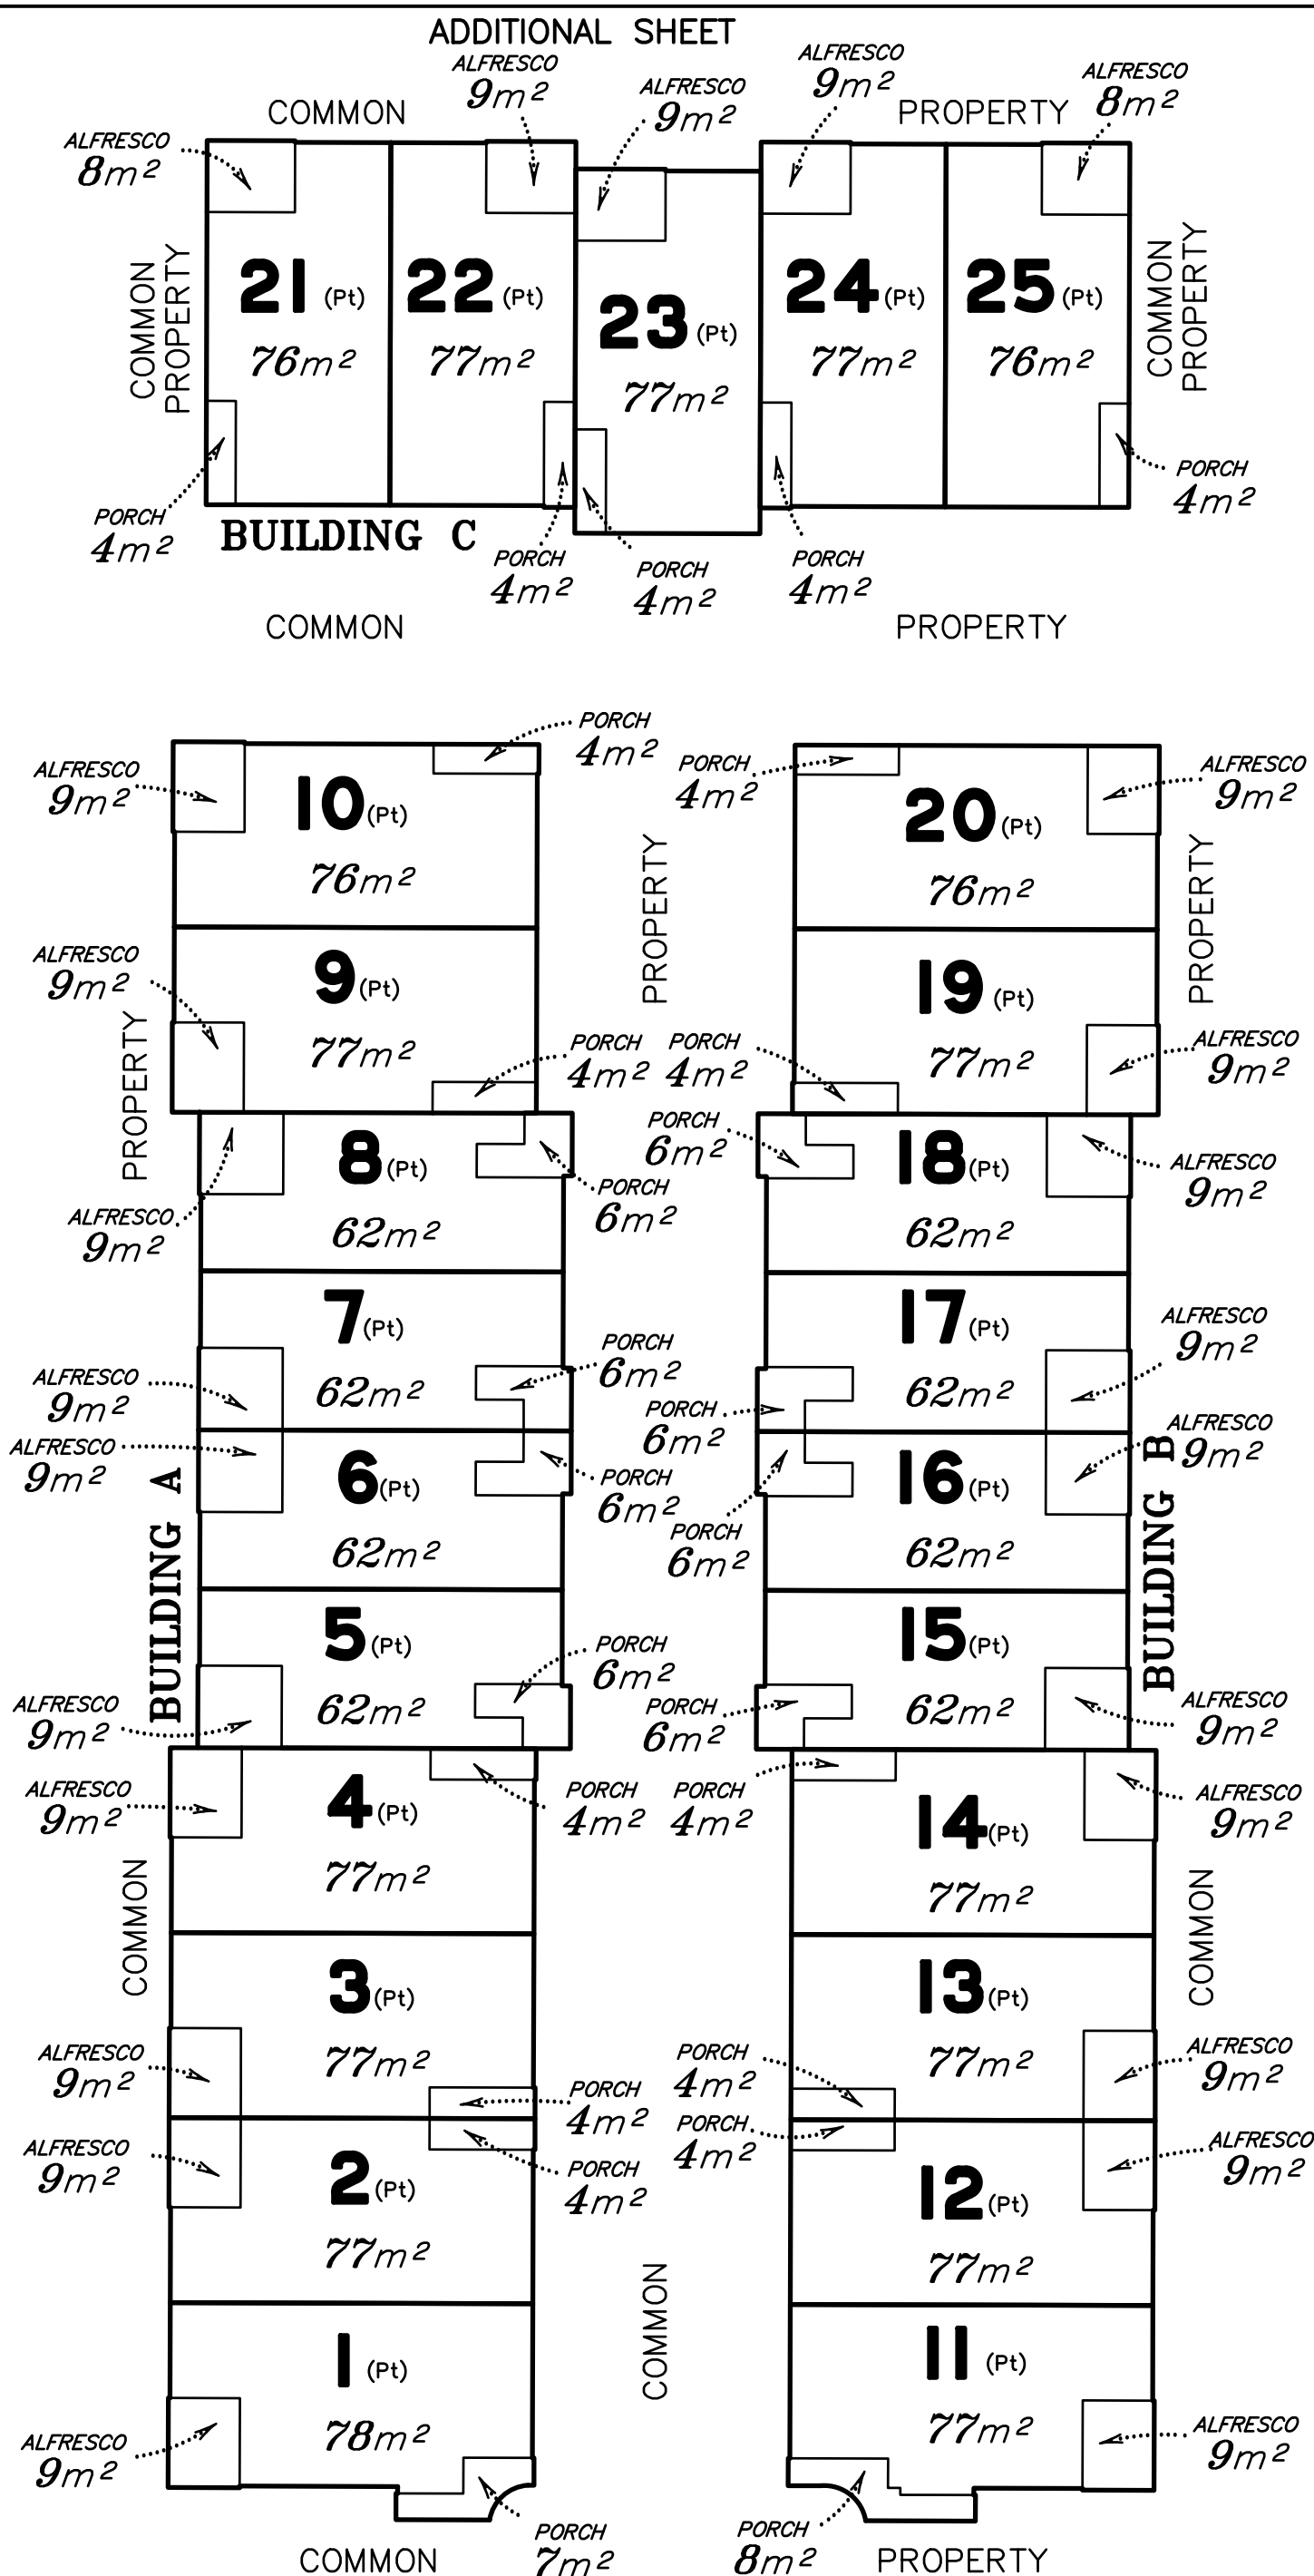

LEVEL A
SCALE 1:250

PRIMARY

Scale 1:250 – Lengths are in metres.

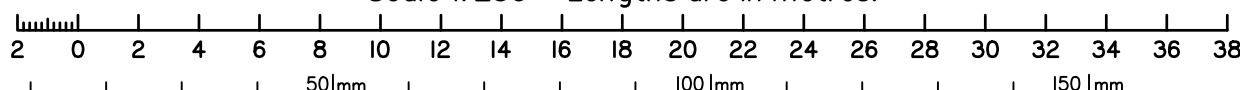

State copyright reserved.

Insert
Plan
Number

SP342746

SDC 2115

